


Notes:
 1) * indicates the soil boring is shown out of position for illustrative purposes.
 2) PPG4_MW16 was destroyed and not sampled in 2013.
 3) 016_MW09 was destroyed prior to sampling on 2013.

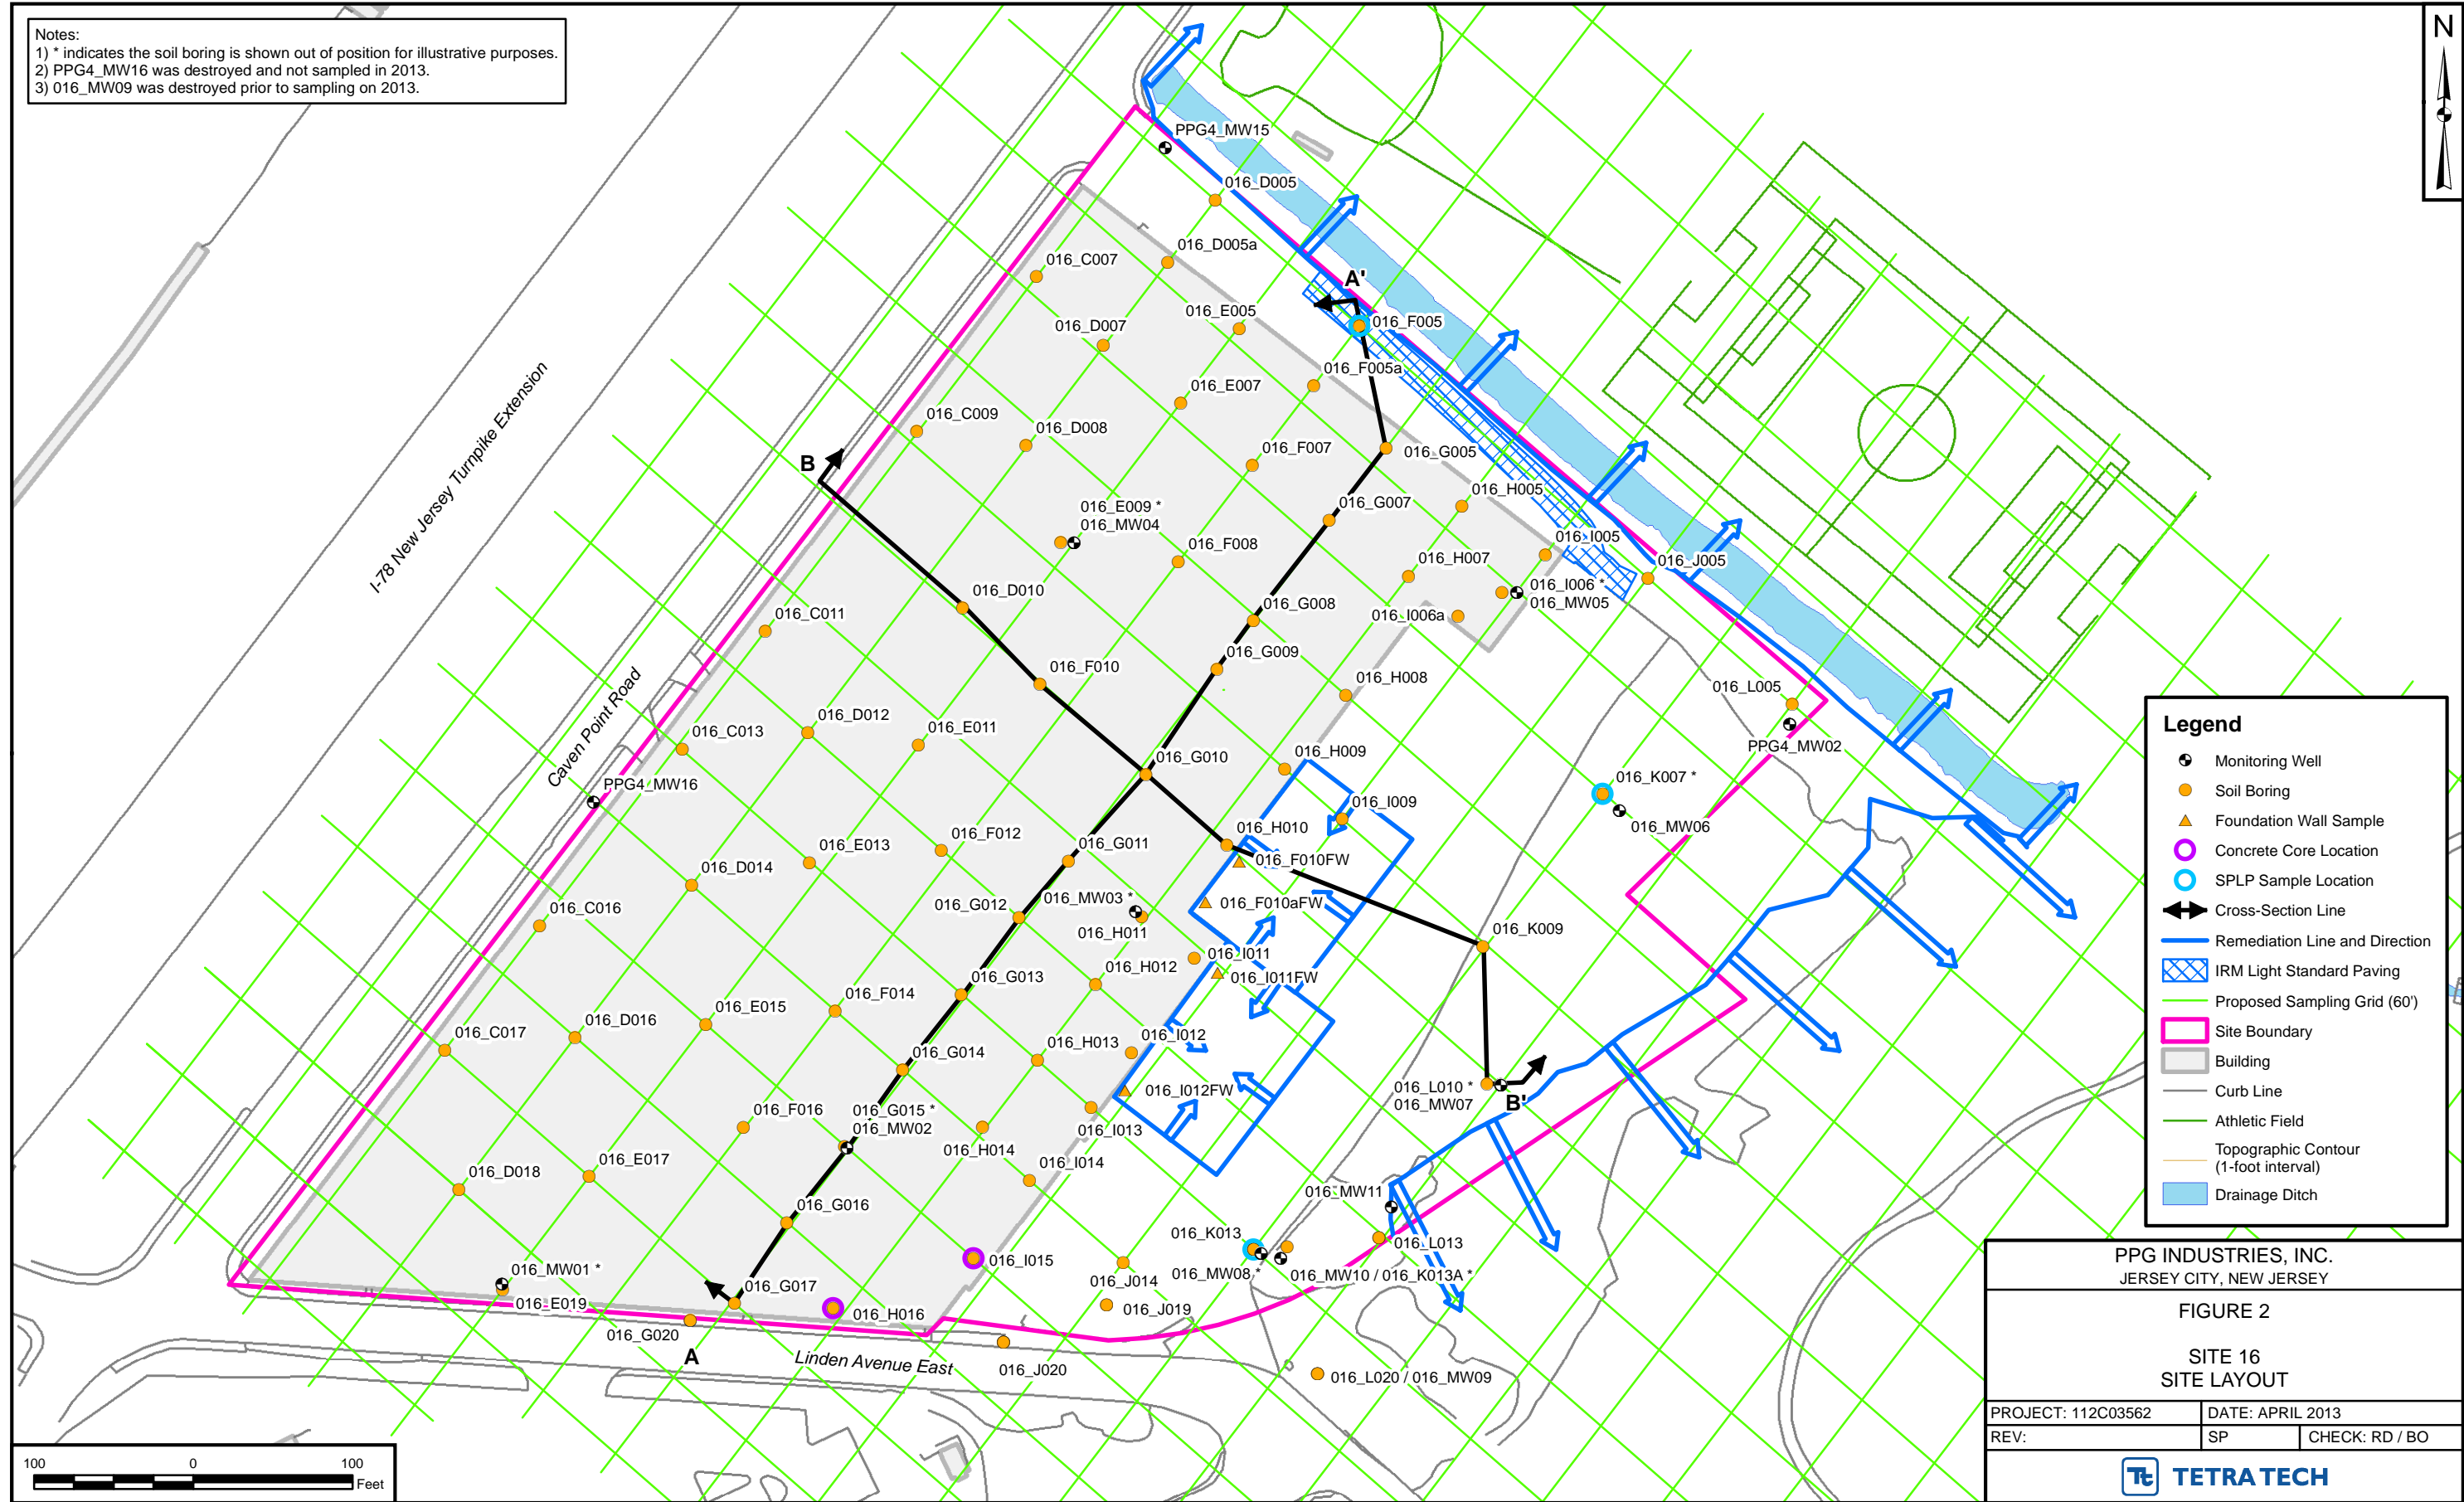

Legend

- Monitoring Well
- Soil Boring
- ▲ Foundation Wall Sample
- Concrete Core Location
- SPLP Sample Location
- ↔ Cross-Section Line
- Remediation Line and Direction
- ▨ IRM Light Standard Paving
- ▧ Proposed Sampling Grid (60')
- ▭ Site Boundary
- ▭ Building
- Curb Line
- Athletic Field
- Topographic Contour (1-foot interval)
- ▬ Drainage Ditch

PPG INDUSTRIES, INC.
 JERSEY CITY, NEW JERSEY

FIGURE 2
 SITE 16
 SITE LAYOUT

PROJECT: 112C03562	DATE: APRIL 2013
REV:	SP CHECK: RD / BO

TETRA TECH

